

## SITE INSTRUCTION # 2

To: Moloney Development Corporation. Fax #: 705 292-7421  
676 Redpine Lane  
Bridgenorth, Ontario L0L 1H0

Project: Hazelbrae Place  
21 Barnardo Avenue  
Peterborough, Ontario

Attn: Mr. Glenn Moloney Project No: 70029  
Project Manager

Date: November 6, 2012

*Please proceed with the following clarifications or changes to the Contract Documents. All materials and workmanship are to be as described in the original Contract Documents unless otherwise stated.*

### DESCRIPTION:


- .1 For the purpose of clarifying Site Instruction #1, items 1 and 2, the three Floor Plan Drawings A2.1, A2.2 and A2.3 have been amended to show the proper orientation of all units on all three floor levels. This will ensure that the windows and doors on the exterior are properly placed in accordance with the Exterior Elevation Drawings A4.0 R1 and A4.1 R1 and the plumbing rough ins are placed in the correct locations. Please follow these revised floor plans and discard all previous floor plan drawings to avoid further confusion.

PREPARED BY THE CONSULTANT: Gregg Gordon Architect



Signed: \_\_\_\_\_ Title: Contract Administrator

Date: November 6, 2012 Gregg Gordon, O.A.A.

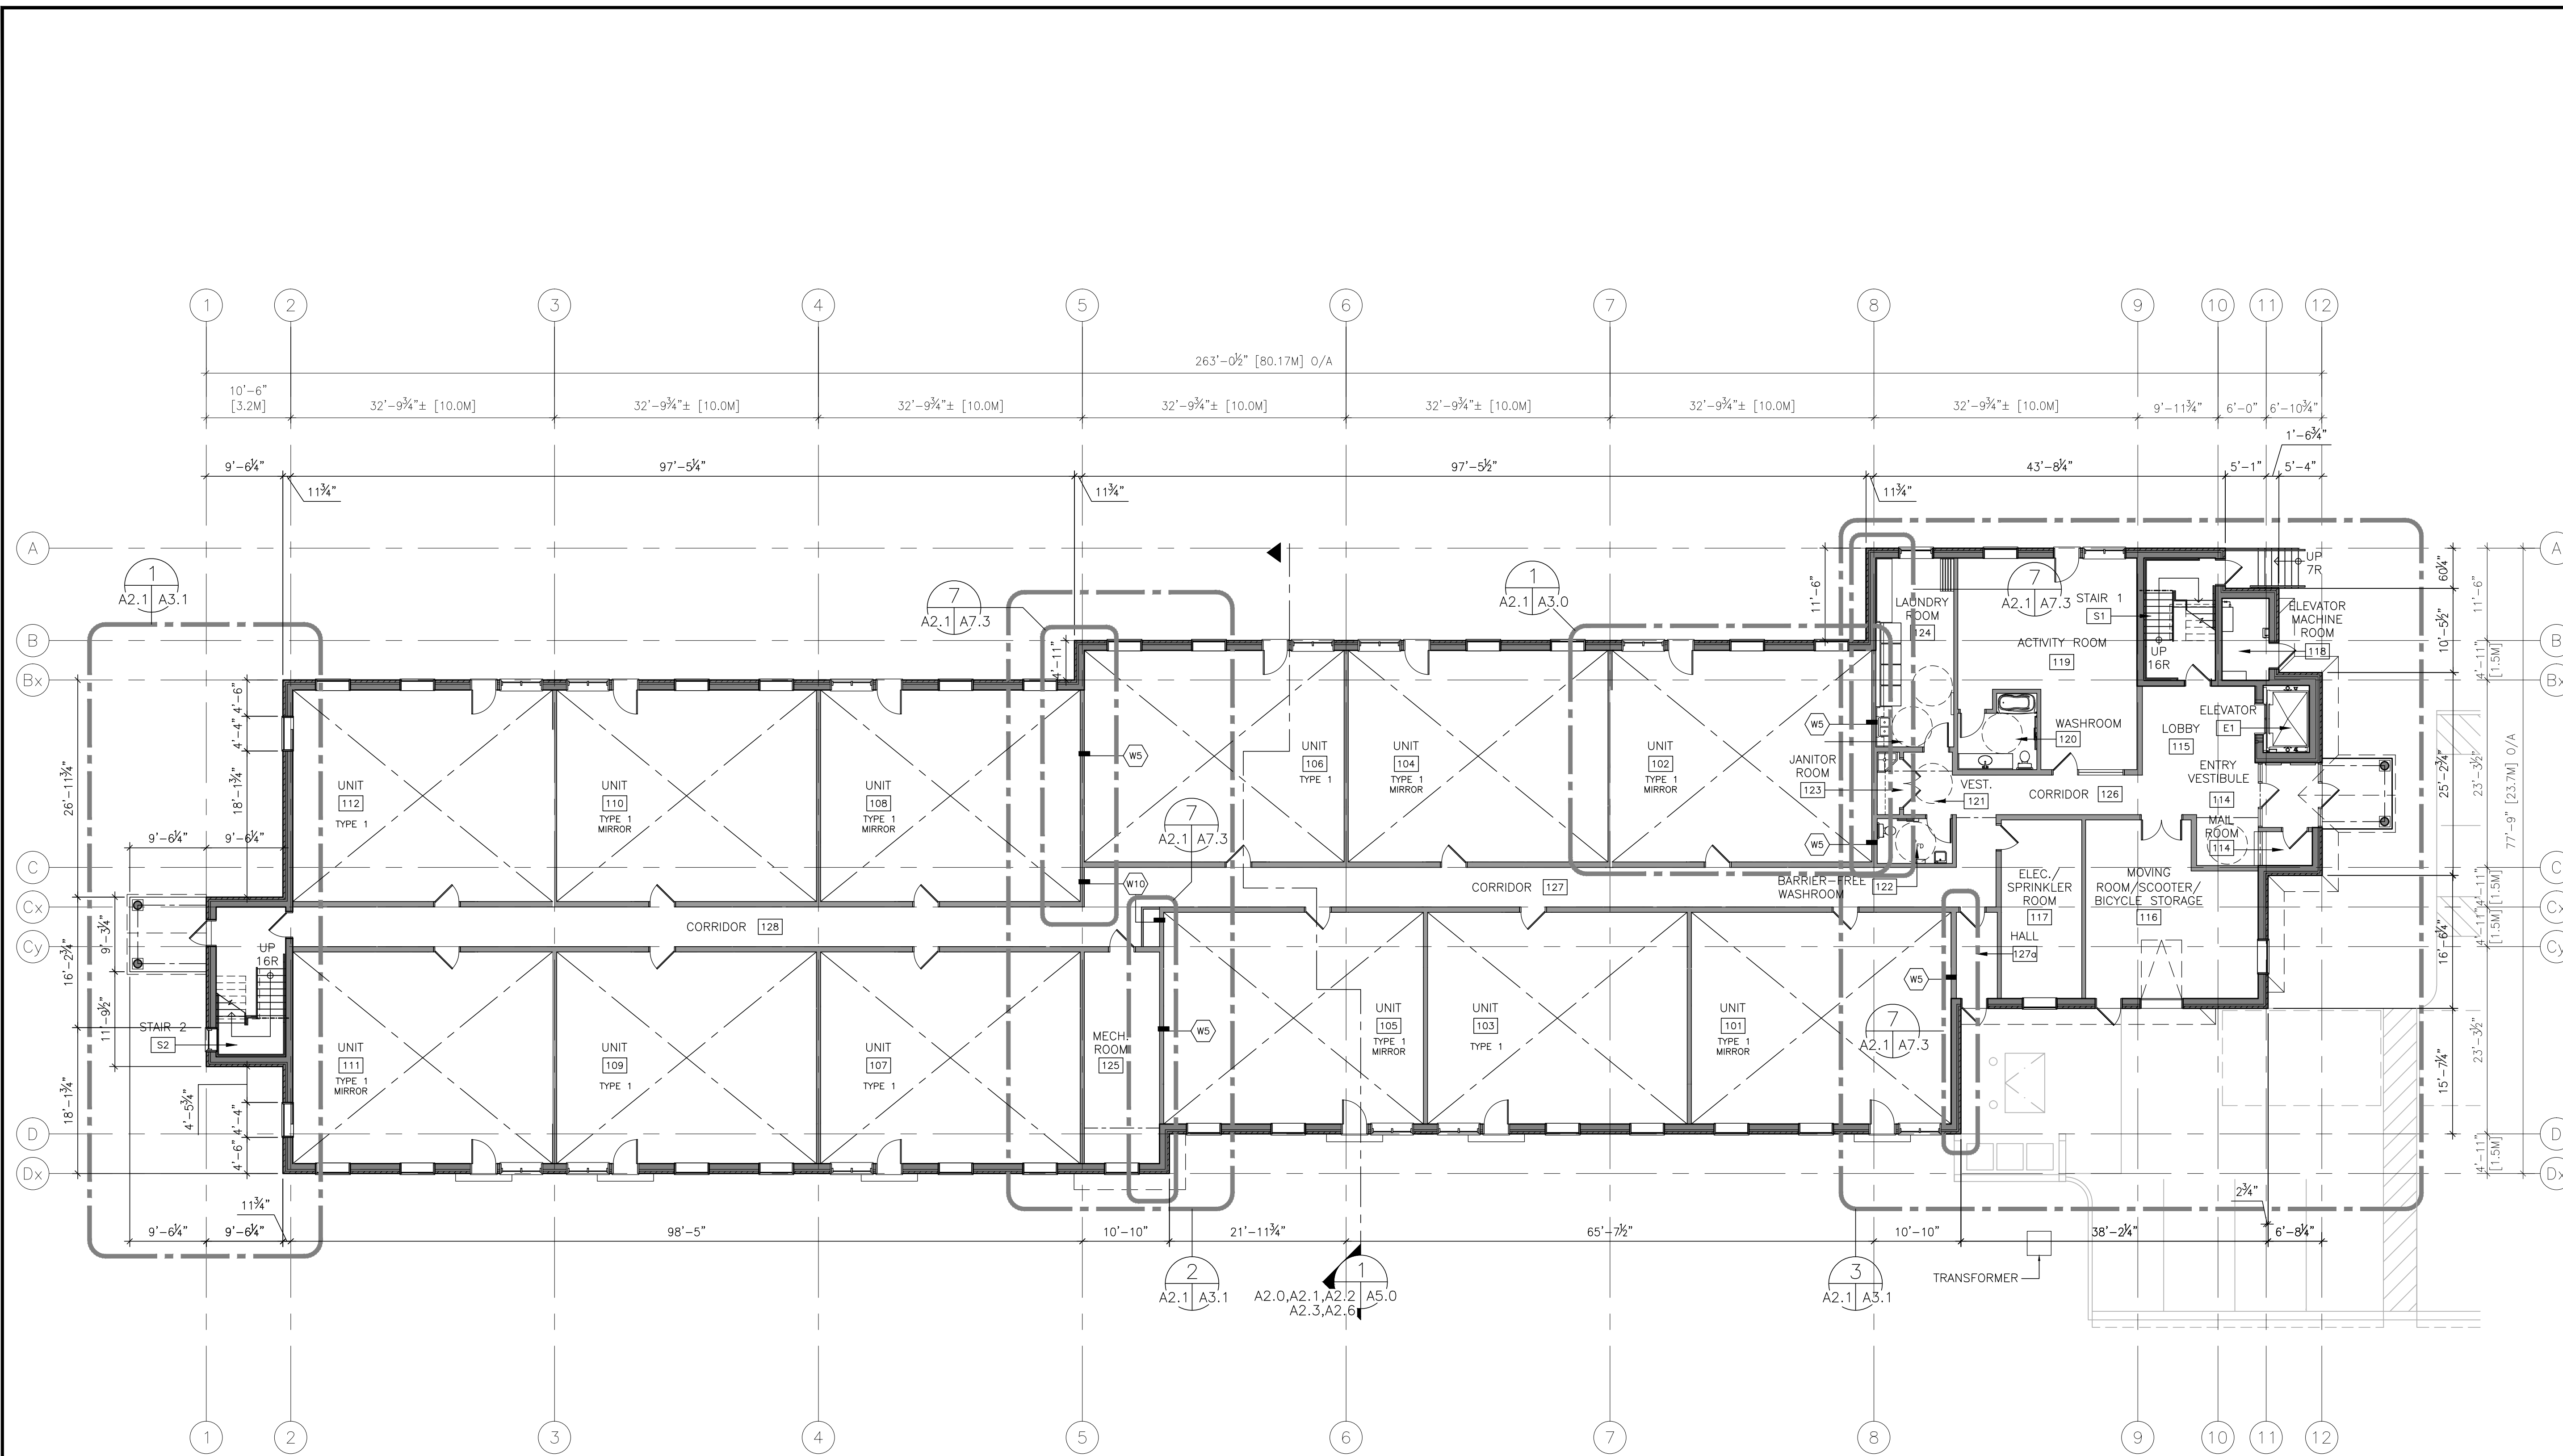

1 FIRST FLOOR PLAN  
 A2.1 SCALE: 3/32"=1'-0" SCALE 3/32"=1'-0"

NOTES  
 .1 FOR SHEAR WALL LOCATIONS FULL HEIGHT OF BUILDING TO UNDERSIDE OF ROOF LEVEL, SEE DRAWING A2.0.

THIS FLOOR PLAN HAS BEEN ALTERED TO REFLECT CHANGES MADE IN SITE INSTRUCTION #1

A	Detail No
B	Location Sheet
C	Detailed On

A	Detail No
B	Sheet No where detailed

PLOT DATE: Nov 6 12

LEGEND

xxx	ROOM NUMBER (SEE ROOM FINISH SCHEDULE ON A8.1)
-----	--

- GENERAL NOTES
- DESIGN AND CONSTRUCTION OF THIS PROJECT SHALL BE IN ACCORDANCE WITH THE PROVINCIAL BUILDING CODE AND APPLICABLE MUNICIPAL BY-LAWS.
  - ALL DIMENSIONS SHALL BE VERIFIED BY THE CONTRACTOR. ANY DISCREPANCIES SHALL BE REPORTED TO THE ARCHITECT PRIOR TO THE COMMENCEMENT OF WORK.
  - WORK TO DIMENSIONS - DO NOT SCALE!

No.	Date	Revision	By
1	SEP 28/12	ROTATION OF ROOM LAYOUTS	GG
2	JUNE 26/12	S.P.A. 2nd SUBMISSION	GG
1	SEP 09/11	S.P.A. 1st SUBMISSION	GG

**Gregg Gordon Architect**  
 516 Hunter Street West  
 Peterborough, Ontario  
 K9H 2N1  
 Tel. (705) 876-6548  
 Fax. (705) 876-9206

Orientation 	Seal 
-----------------	----------

Project  
**HAZELBRAE PLACE**  
 21 BARNARDO AVENUE  
 PETERBOROUGH, ON

Client  
**MOLONEY DEVELOPMENT CORPORATION**  
 PETERBOROUGH, ON

Drawing Title  
**FIRST FLOOR PLAN**

Drawn By J. ROBERTS	Date APRIL 2012
Checked By G. GORDON	Scale AS NOTED
Project No 07029	Sheet No A2.1
	Rev. No 1

A	Detail No
B	Location Sheet
C	Detailed On

A	Detail No
B	Sheet No where detailed

PLOT DATE: Nov 6 12

LEGEND



xxx ROOM NUMBER  
(SEE ROOM FINISH SCHEDULE ON A8.1)

GENERAL NOTES

- DESIGN AND CONSTRUCTION OF THIS PROJECT SHALL BE IN ACCORDANCE WITH THE PROVINCIAL BUILDING CODE AND APPLICABLE MUNICIPAL BY-LAWS.
- ALL DIMENSIONS SHALL BE VERIFIED BY THE CONTRACTOR. ANY DISCREPANCIES SHALL BE REPORTED TO THE ARCHITECT PRIOR TO THE COMMENCEMENT OF WORK.
- WORK TO DIMENSIONS - DO NOT SCALE!

No.	Date	Revision	By
1	SEP 28/12	ROTATION OF ROOM LAYOUTS	GG
2	JUNE 26/12	S.P.A. 2nd SUBMISSION	GG
1	SEP 09/11	S.P.A. 1st SUBMISSION	GG

**Gregg Gordon Architect**  
 516 Hunter Street West  
 Peterborough, Ontario  
 K9H 2N1  
 Tel. (705) 876-6548  
 Fax. (705) 876-9206

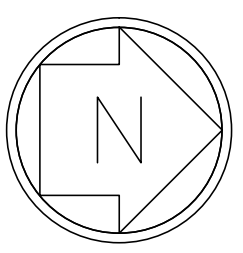
Orientation  PROJECT NORTH	Seal  GREGG GORDON LICENSE 2820
---	--

Project  
**HAZELBRAE PLACE**  
 21 BARNARDO AVENUE  
 PETERBOROUGH, ON


Client  
**MOLONEY DEVELOPMENT CORPORATION**  
 PETERBOROUGH, ON

Drawing Title  
**SECOND FLOOR PLAN**

Drawn By J. ROBERTS	Date APRIL 2012
Checked By G. GORDON	Scale AS NOTED
Project No 07029	Sheet No A2.2
	Rev. No 1

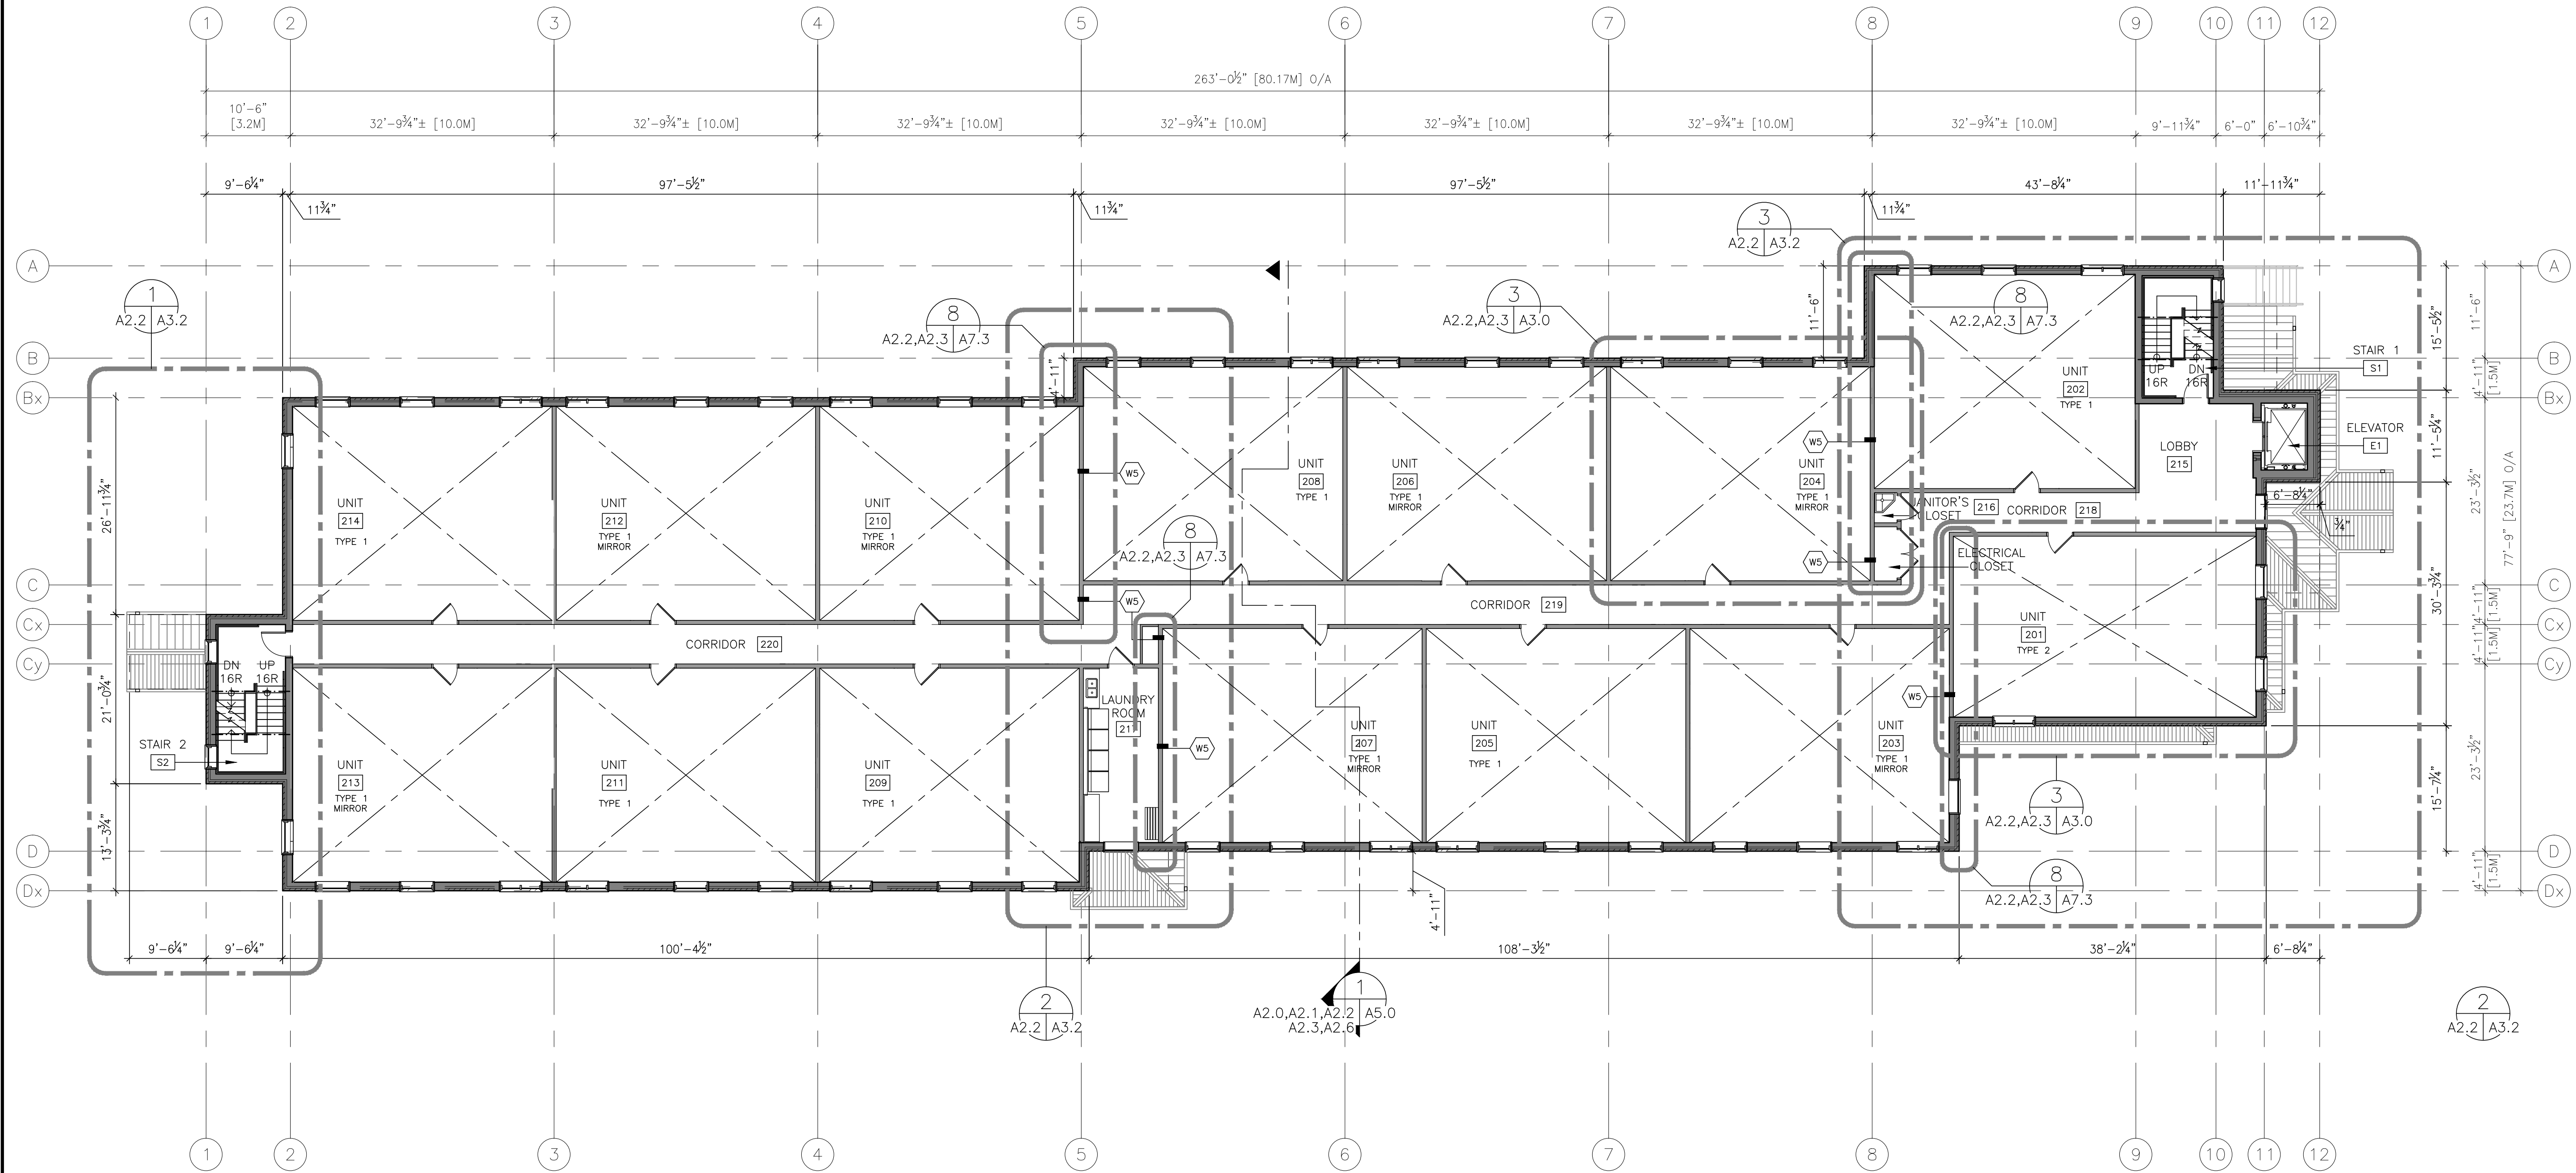


1 SECOND FLOOR PLAN  
 A2.2 SCALE: 3/32"=1'-0"

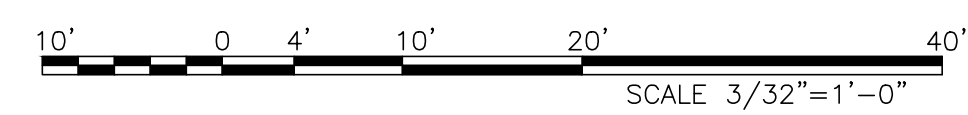


NOTES

.1 FOR SHEAR WALL LOCATIONS FULL HEIGHT OF BUILDING TO UNDERSIDE OF ROOF LEVEL, SEE DRAWING A2.0.

THIS FLOOR PLAN HAS BEEN ALTERED TO REFLECT CHANGES MADE IN SITE INSTRUCTION #1

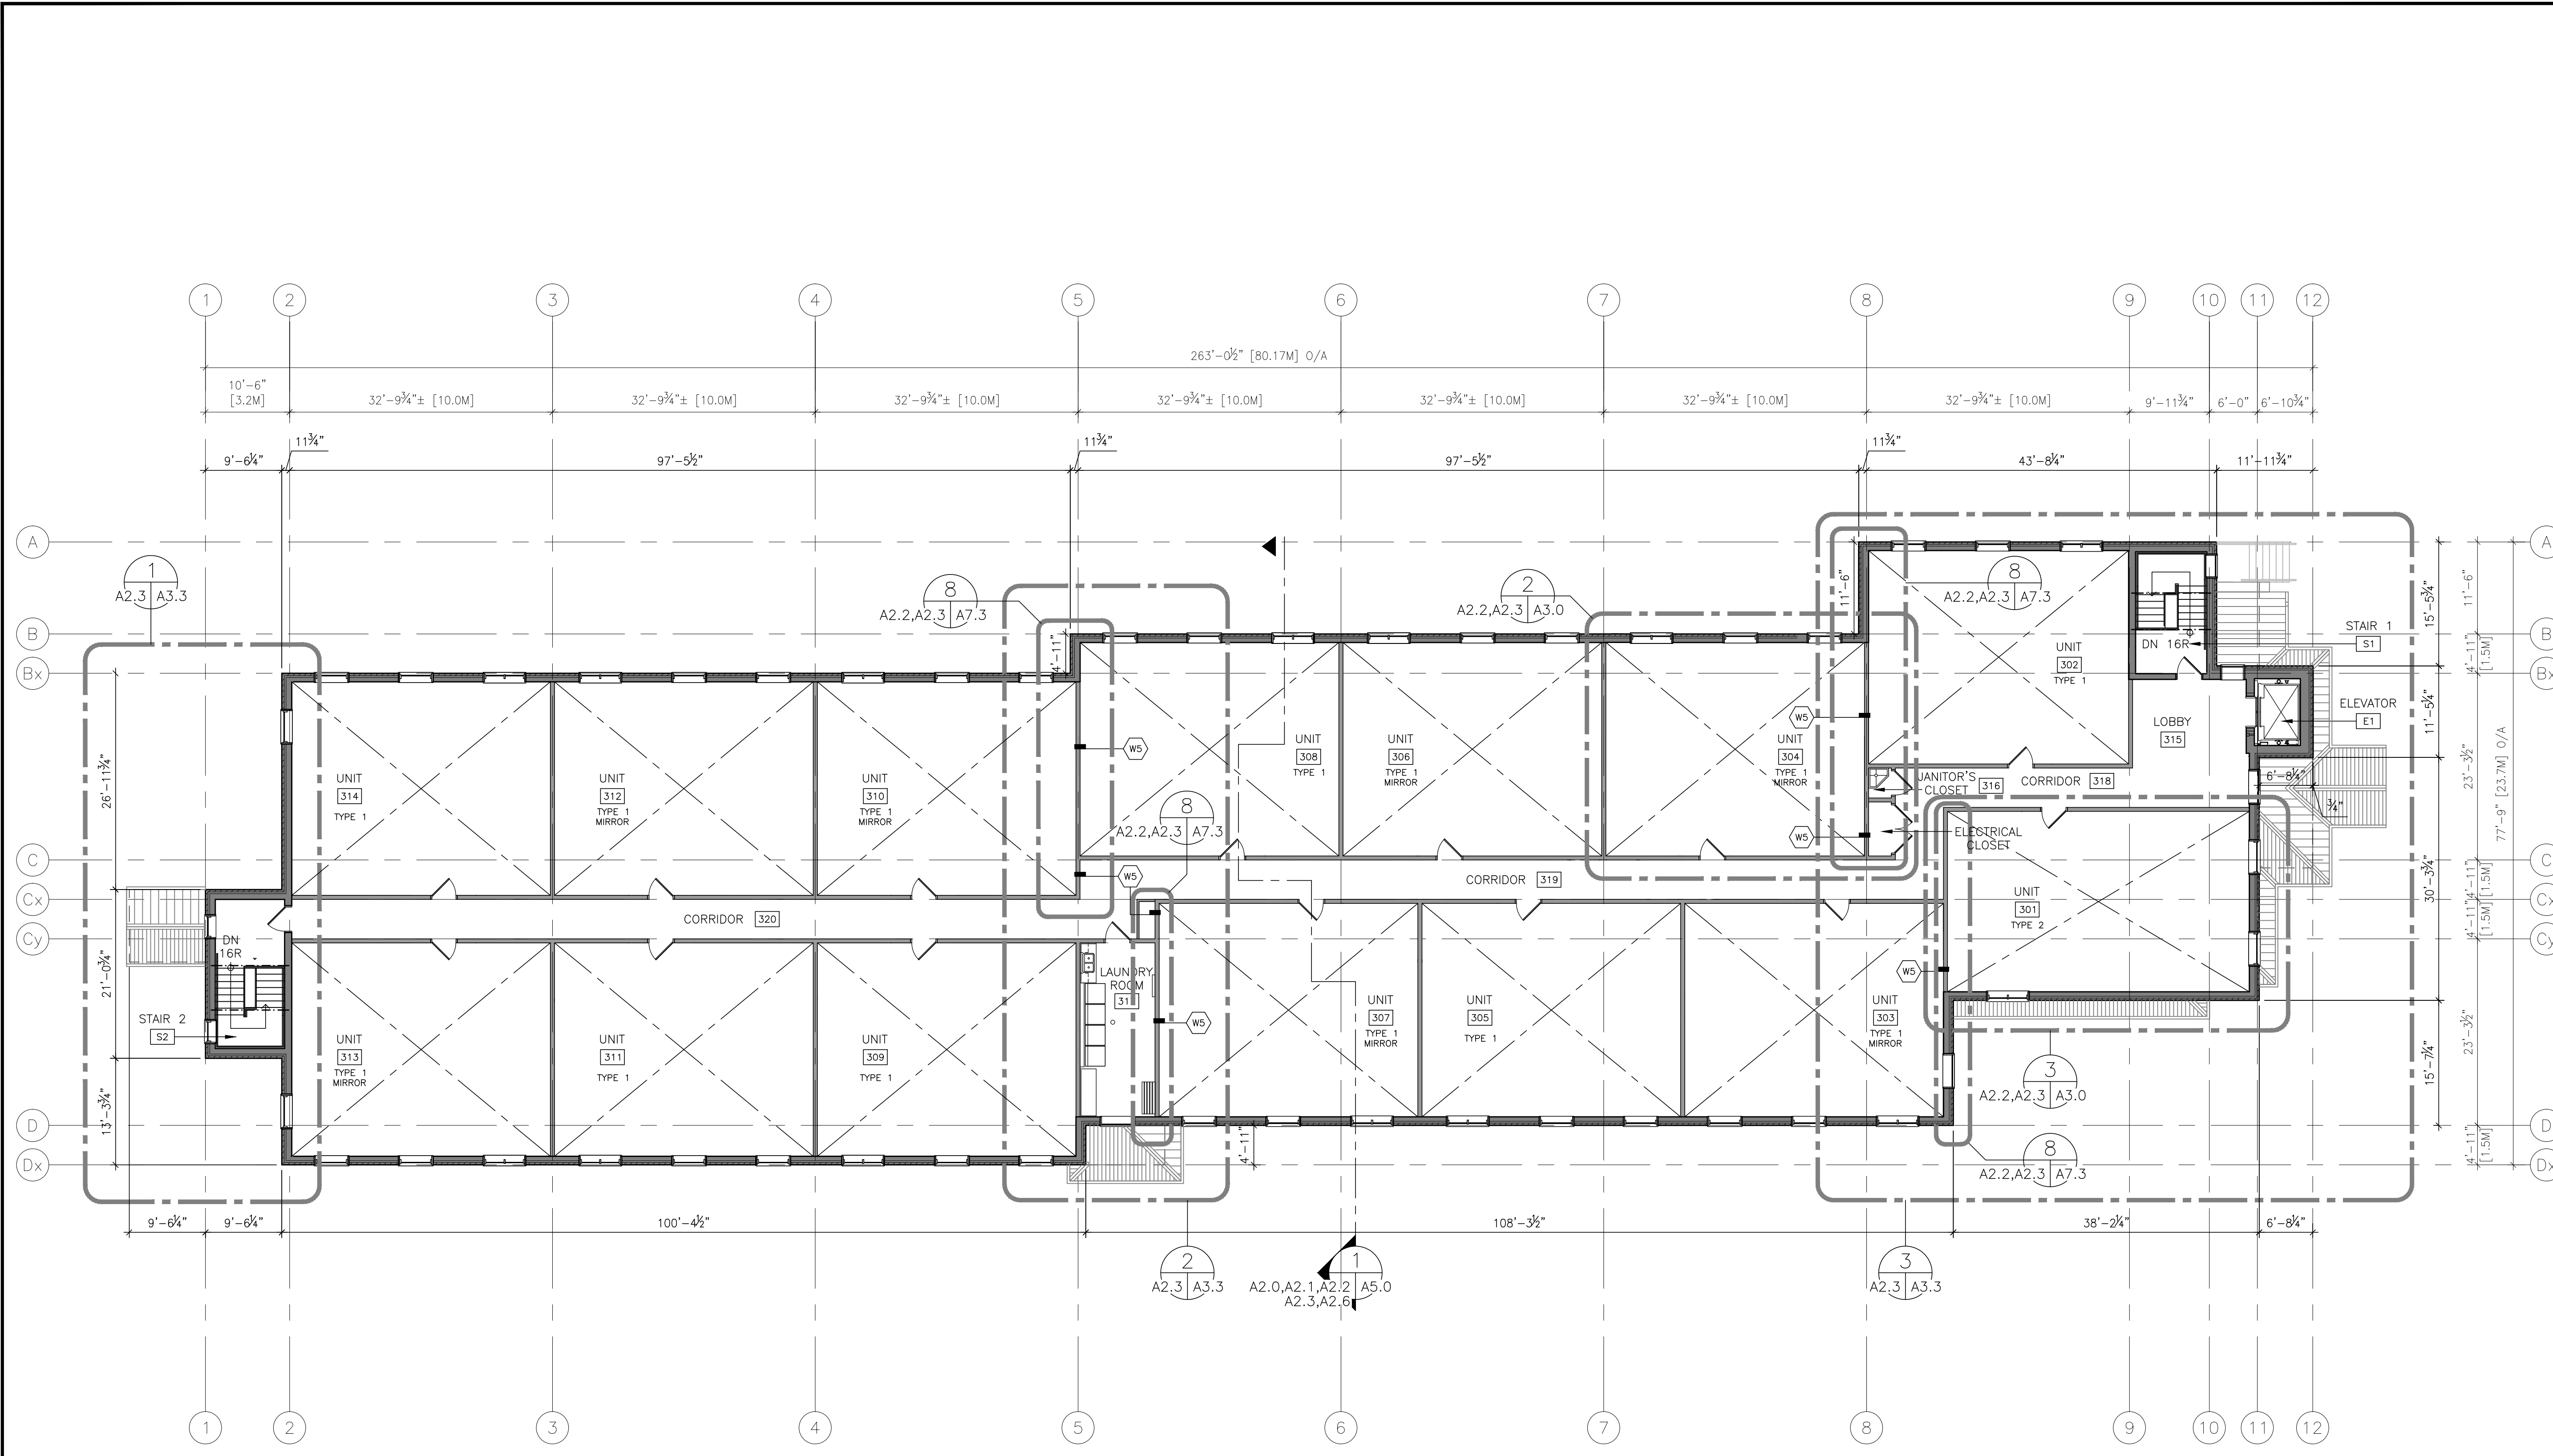

1 THIRD FLOOR PLAN  
 A2.3 SCALE: 3/32"=1'-0"

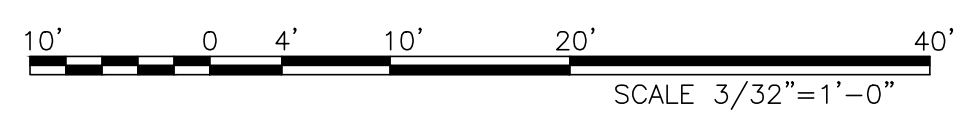

NOTES  
 .1 FOR SHEAR WALL LOCATIONS FULL HEIGHT OF BUILDING TO UNDERSIDE OF ROOF LEVEL, SEE DRAWING A2.0.

THIS FLOOR PLAN HAS BEEN ALTERED TO REFLECT CHANGES MADE IN SITE INSTRUCTION #1

A	Detail No
B	Location Sheet
C	Detailed On

A	Detail No
B	Sheet No where detailed

PLOT DATE: Nov 6 12


LEGEND

xxx	ROOM NUMBER (SEE ROOM FINISH SCHEDULE ON A8.1)
-----	--

- GENERAL NOTES
- DESIGN AND CONSTRUCTION OF THIS PROJECT SHALL BE IN ACCORDANCE WITH THE PROVINCIAL BUILDING CODE AND APPLICABLE MUNICIPAL BY-LAWS.
  - ALL DIMENSIONS SHALL BE VERIFIED BY THE CONTRACTOR. ANY DISCREPANCIES SHALL BE REPORTED TO THE ARCHITECT PRIOR TO THE COMMENCEMENT OF WORK.
  - WORK TO DIMENSIONS - DO NOT SCALE!

No.	Date	Revision	By
1	SEP 28/12	ROTATION OF ROOM LAYOUTS	GG
2	JUNE 26/12	S.P.A. 2nd SUBMISSION	GG
1	SEP 09/11	S.P.A. 1st SUBMISSION	GG

**Gregg Gordon Architect**  
 516 Hunter Street West  
 Peterborough, Ontario  
 K9H 2N1  
 Tel. (705) 876-6548  
 Fax. (705) 876-9206

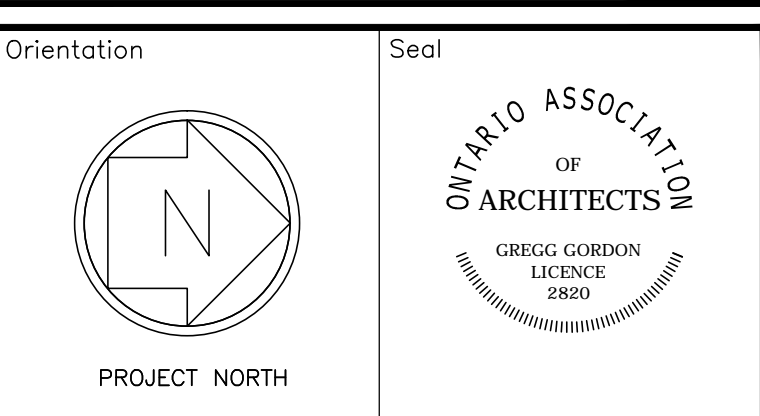

Orientation: PROJECT NORTH

Project: HAZELBRAE PLACE  
 21 BARNARDO AVENUE  
 PETERBOROUGH, ON

Client: MOLONEY DEVELOPMENT CORPORATION  
 PETERBOROUGH, ON

Drawing Title: THIRD FLOOR PLAN

Drawn By J. ROBERTS	Date APRIL 2012
Checked By G. GORDON	Scale AS NOTED
Project No 07029	Sheet No A2.3
	Rev. No 1